


# TYPE DESIGN FOR CONSTRUCTION OF COMPOUND WALL TO GOVT. SCHOOLS

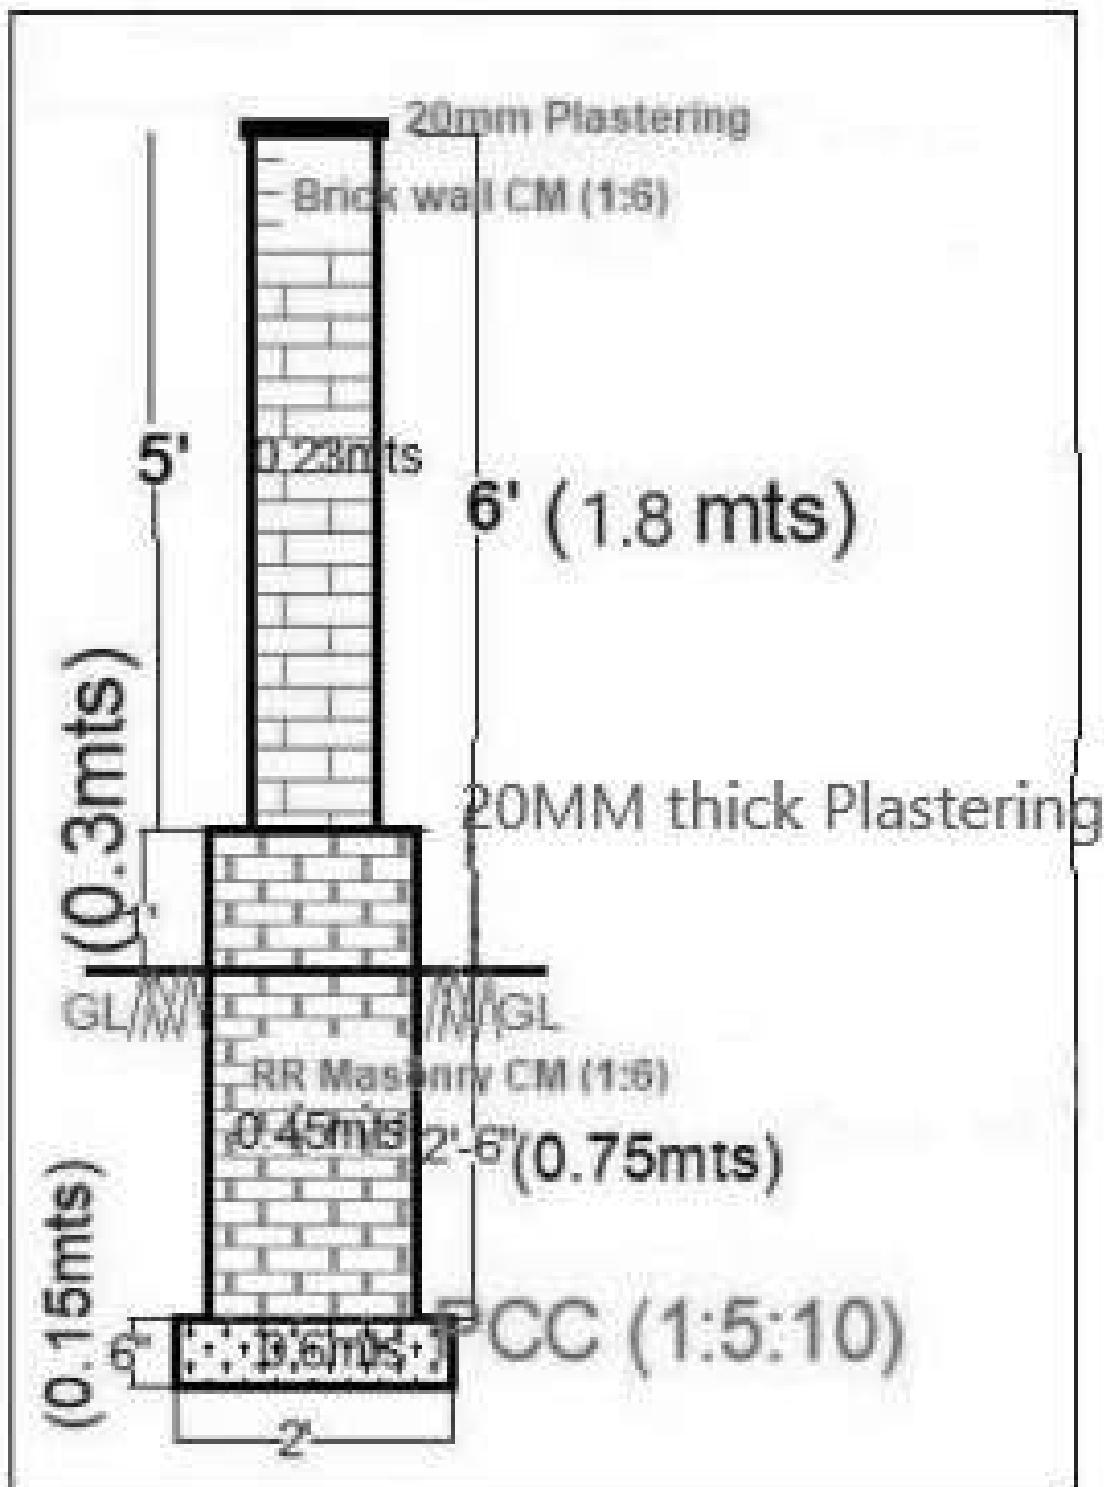

**Note:**

1. Soils shall be examined for providing suitable foundation.
2. Brick Pillars of Size 35X35cm shall be provided for every 10ft length of wall